


WALL CAP REPAIRS - CONCRETE - LATER SCALE 3/16" = 1 foot

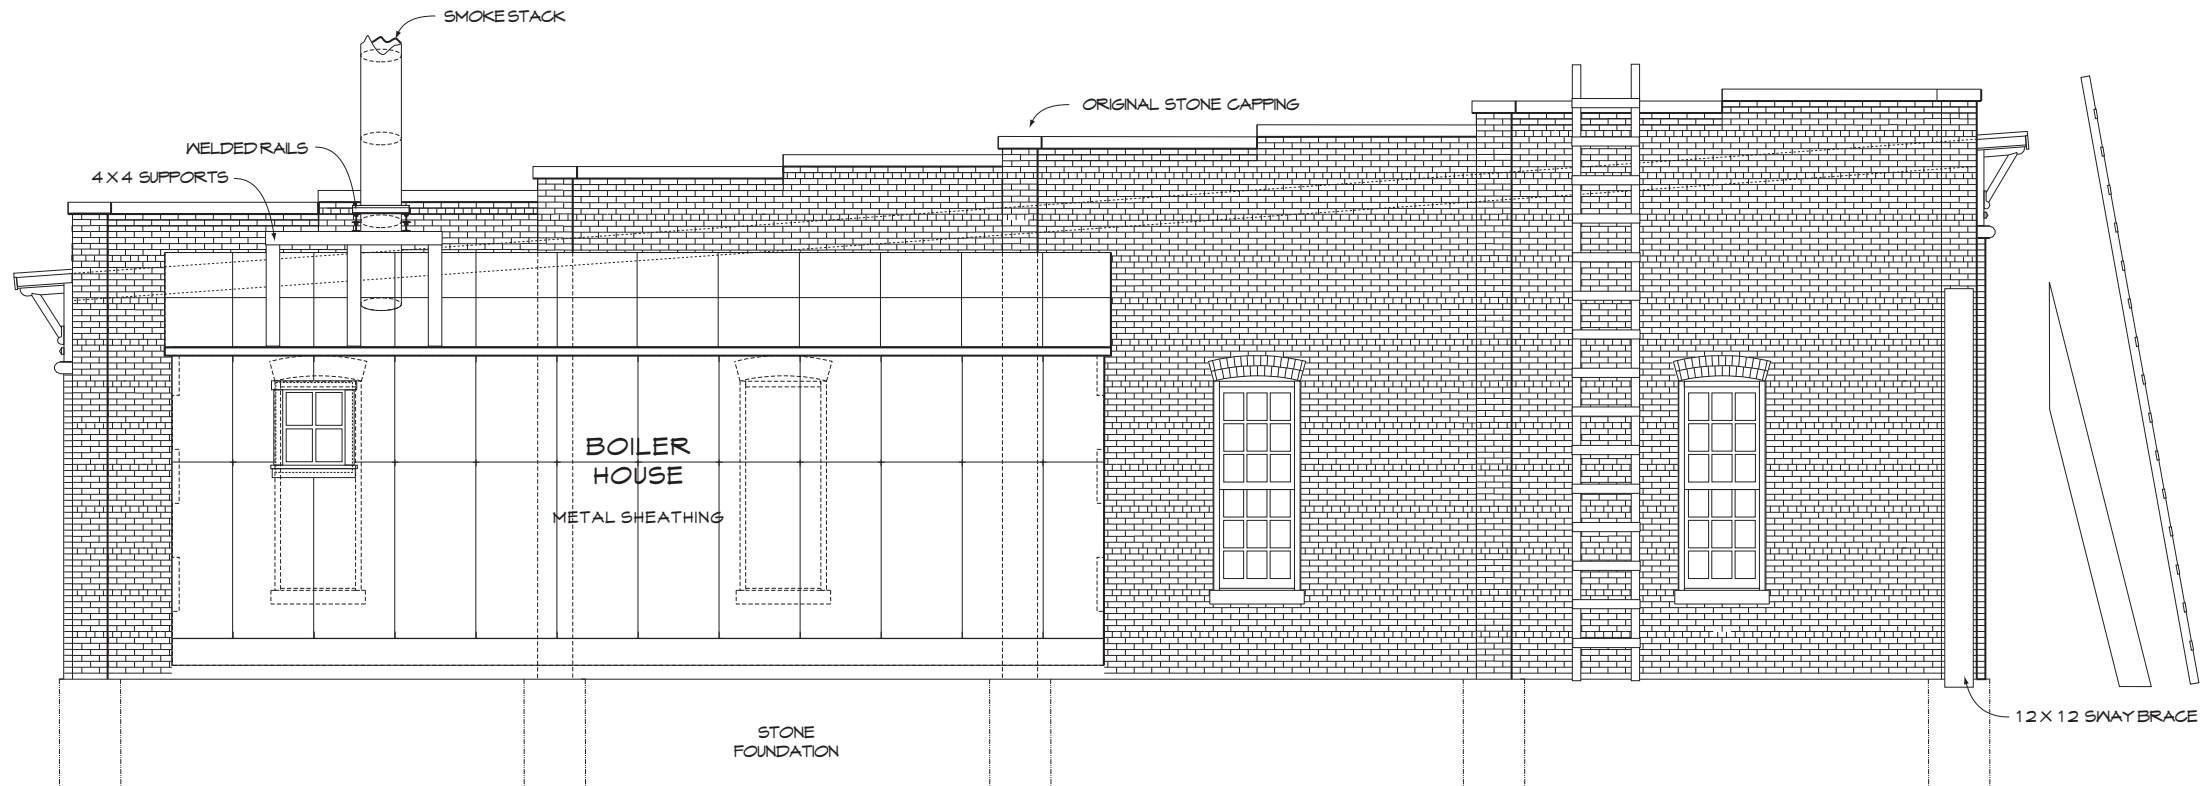

SIDE ELEVATION - STALL 10

SCALE 3/16" = 1 foot

THE DURANGO ROUNDHOUSE KIT			
SHEET 7	DESIGNED AND DRAWN BY: C. C. CROW	SCALE 0 1:48	BUILT IN COOPERATION WITH 
<small>© 2008 C. C. CROW MAY NOT BE REPRODUCED IN WHOLE OR IN PART</small>			
C.C.Crow P.O. Box 1427 MUKILTEO, WA 98275 USA			